


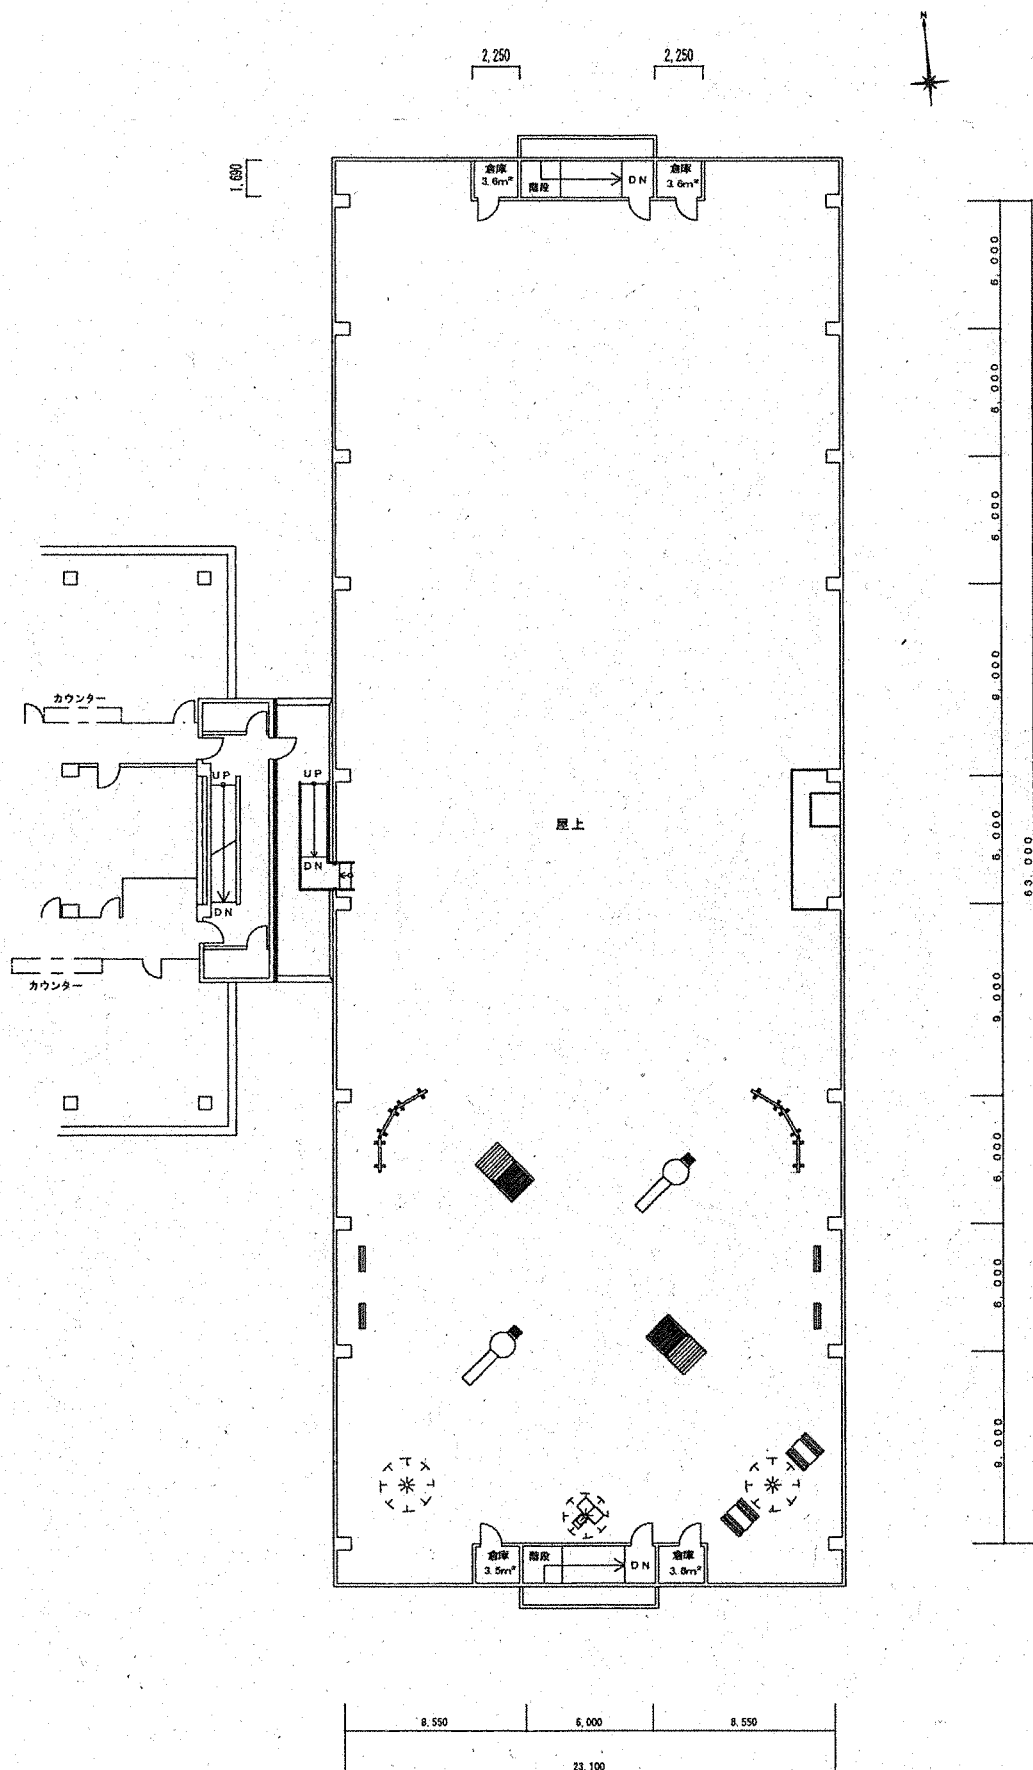

東棟屋上平面図 1 / 250