


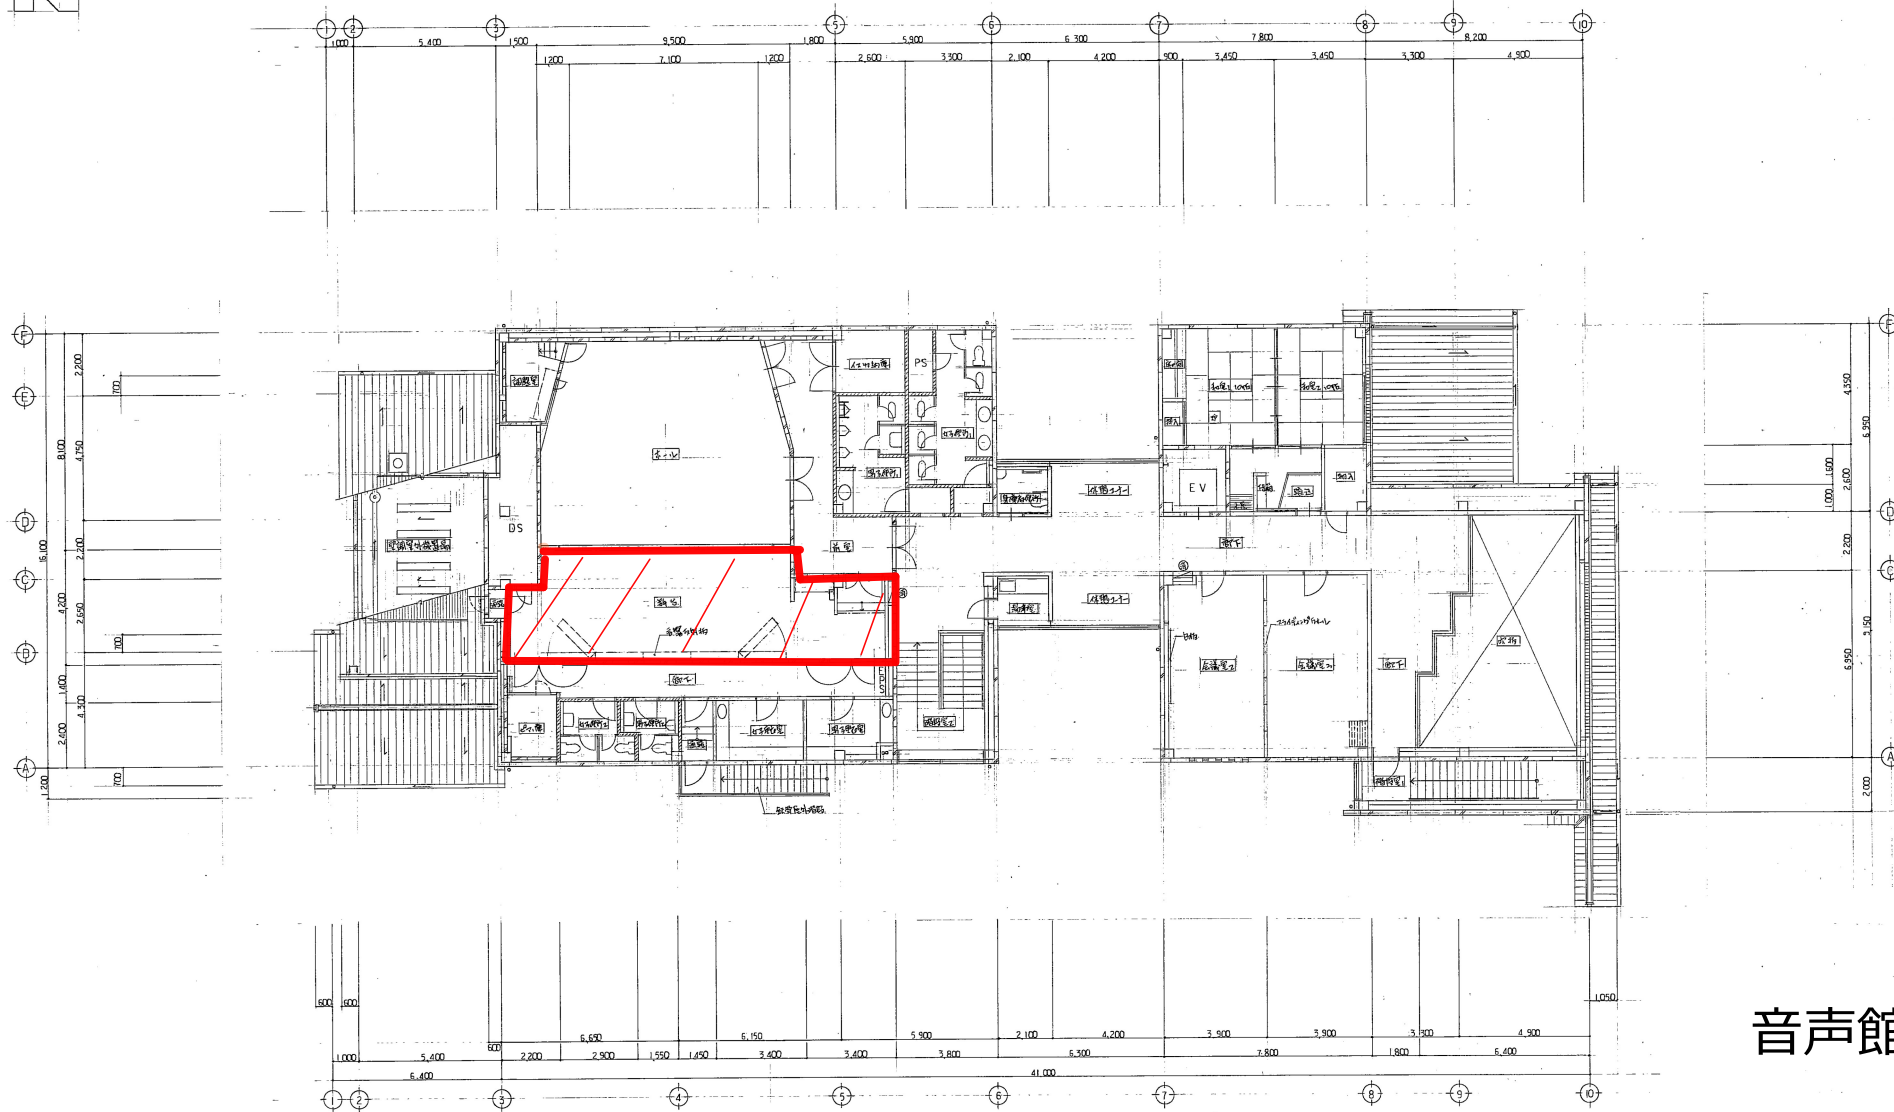

2階平面図 1:100

音声館