

2. 高密度電氣探查(比抵抗法 2 次探查)

解析結果資料

電氣探查 測線地盤高一覽表

E-1測線

杭番号	距離程	地盤高(標高)
ANO0	0	160.767
ANO1	5	161.530
ANO2	10	162.021
ANO3	15	163.161
ANO4	20	165.349
ANO5	25	167.185
ANO6	30	168.571
ANO7	35	171.004
ANO8	40	172.099
ANO9	45	174.344
ANO10	50	175.328
ANO11	55	178.476
ANO12	60	179.349
ANO13	65	180.613
ANO14	70	181.417
ANO15	75	181.313
ANO16	80	181.497
ANO17	85	181.700
ANO18	90	182.521
ANO19	95	183.423
ANO20	100	185.247
ANO21	105	186.943
ANO22	110	187.960
ANO23	115	189.329
ANO24	120	190.596
ANO25	125	191.388
ANO26	130	192.449
ANO27	135	193.795
ANO28	140	194.806
ANO29	145	195.213
ANO30	150	195.901
ANO31	155	196.384
ANO32	160	196.889
ANO33	165	198.840
ANO34	170	202.867
ANO35	175	205.277
ANO36	180	205.961
ANO37	185	208.624
ANO38	190	211.595
ANO39	195	213.493
ANO40	200	215.831
ANO41	205	215.152
ANO42	210	214.982


E-2測線

杭番号	距離程	地盤高(標高)
BNO0	0	160.088
BNO1	5	162.912
BNO2	10	167.717
BNO3	15	171.429
BNO4	20	175.318
BNO5	25	179.955
BNO6	30	183.856
BNO7	35	187.557
BNO8	40	191.026
BNO9	45	193.718
BNO10	50	196.207
BNO11	55	197.426
BNO12	60	197.843
BNO13	65	198.614
BNO14	70	197.455
BNO15	75	196.918
BNO16	80	197.617
BNO17	85	198.088
BNO18	90	198.654
BNO19	95	199.355
BNO20	100	199.867
BNO21	105	200.496
BNO22	110	202.389
BNO23	115	203.704
BNO24	120	205.885
BNO25	125	207.205
BNO26	130	208.374
BNO27	135	211.788
BNO28	140	214.489
BNO29	145	215.126
BNO30	150	214.416
BNO31	155	214.230
BNO32	160	214.039
BNO33	165	213.983
BNO34	170	213.881
BNO35	175	214.190
BNO36	180	214.345
BNO37	185	213.999
BNO38	190	213.900
BNO39	195	213.264
BNO40	200	213.130


電氣探查 測線地盤高一覽表

E-3測線


杭番号	距離程	地盤高(標高)
CNO0	0	196.045
CNO1	5	195.086
CNO2	10	194.058
CNO3	15	194.278
CNO4	20	195.360
CNO5	25	197.739
CNO6	30	199.743
CNO7	35	200.988
CNO8	40	204.261
CNO9	45	207.745
CNO10	50	211.935
CNO11	55	215.037
CNO12	60	218.466
CNO13	65	222.379
CNO14	70	224.831
CNO15	75	226.172
CNO16	80	226.445
CNO17	85	225.047
CNO18	90	222.382
CNO19	95	218.981
CNO20	100	216.778
CNO21	105	215.981
CNO22	110	214.823
CNO23	115	213.635
CNO24	120	213.229
CNO25	125	210.823
CNO26	130	208.047
CNO27	135	203.461
CNO28	140	203.120
CNO29	145	201.471
CNO30	150	200.543
CNO31	155	199.083
CNO32	160	198.465
CNO33	165	200.444
CNO34	170	202.057
CNO35	175	203.200
CNO36	180	205.496
CNO37	185	208.255
CNO38	190	211.628
CNO39	195	212.941
CNO40	200	213.859
CNO41	205	214.150
CNO42	210	214.185
CNO43	215	214.362
CNO44	220	217.156
CNO45	225	218.259
CNO46	230	218.858
CNO47	235	218.752
CNO48	240	216.164
CNO49	245	215.901
CNO50	250	215.788
CNO51	255	215.950
CNO52	260	217.049
CNO53	265	217.242
CNO54	270	216.987

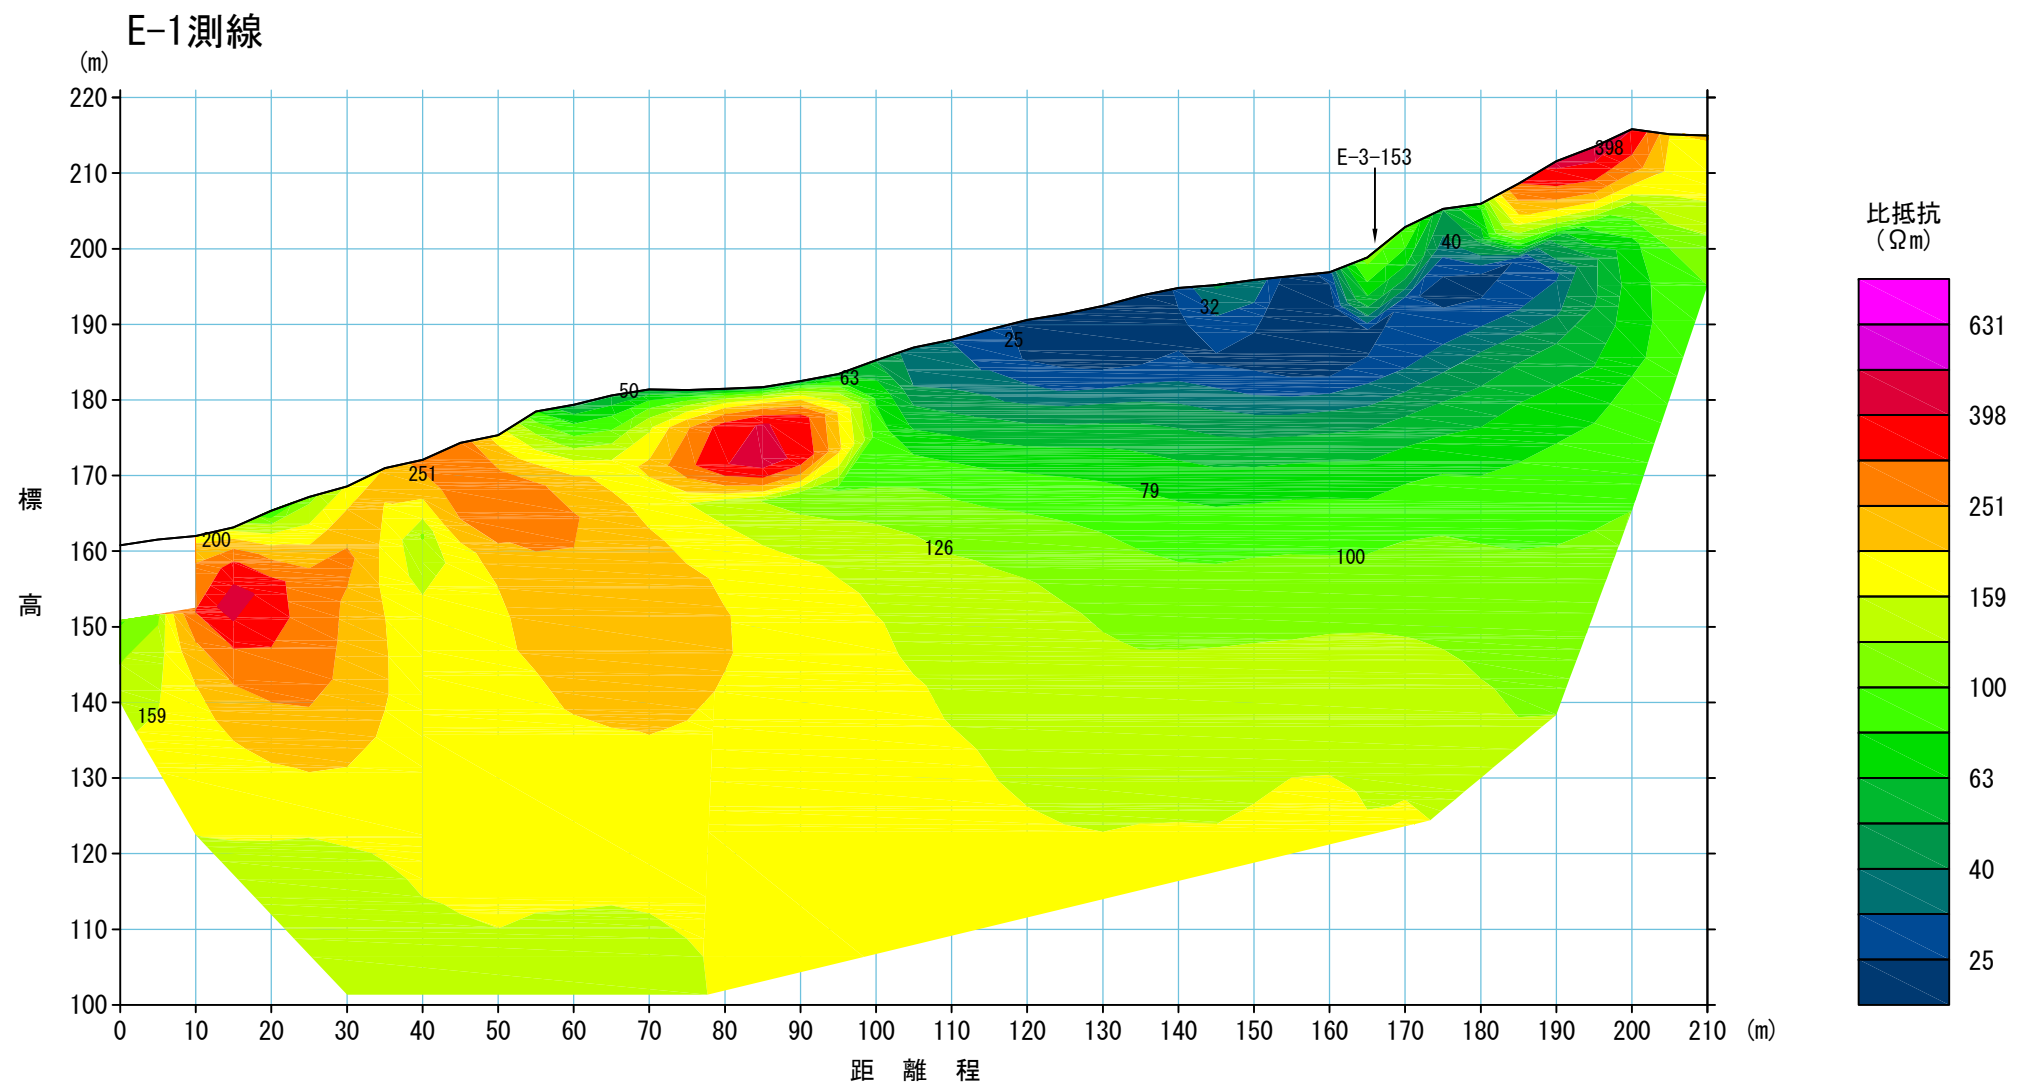

縮尺=1/1000

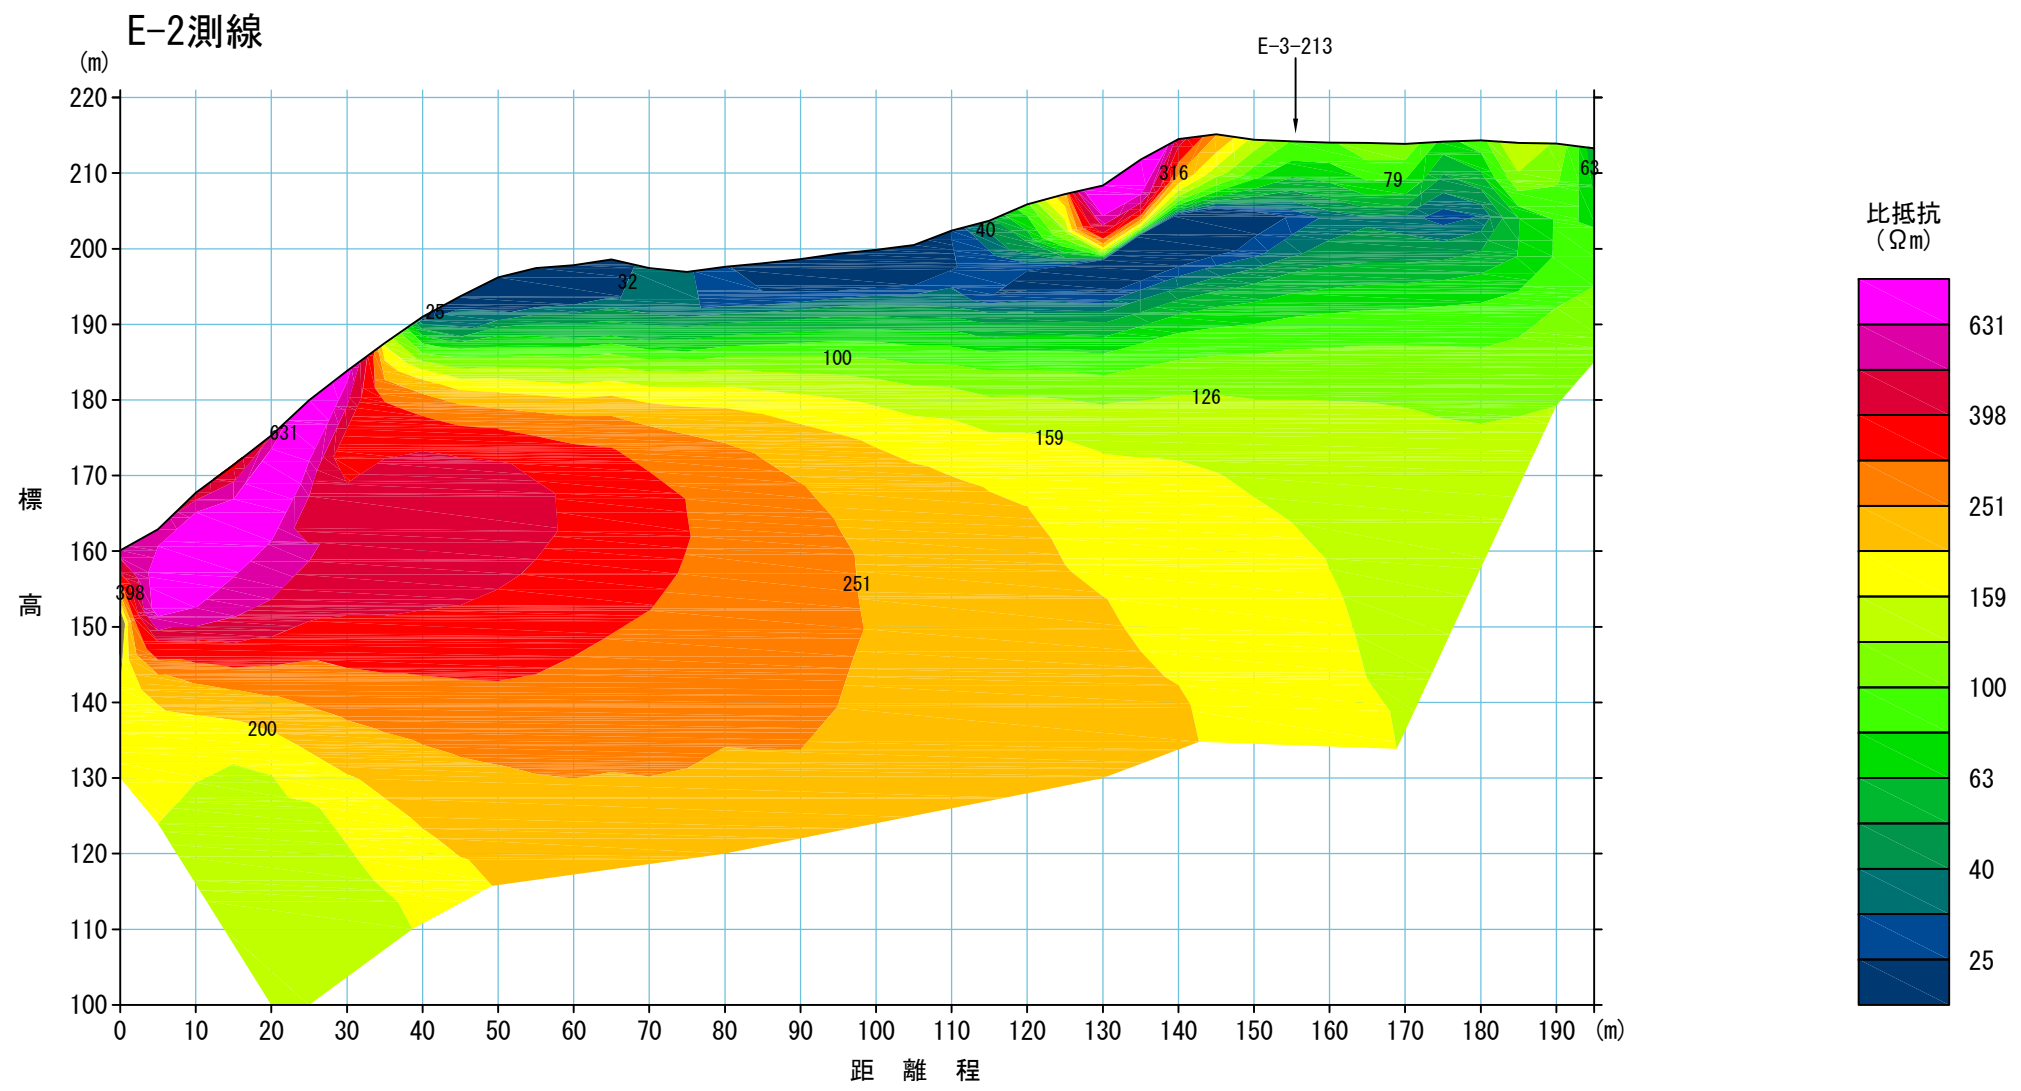

縮尺=1/1000

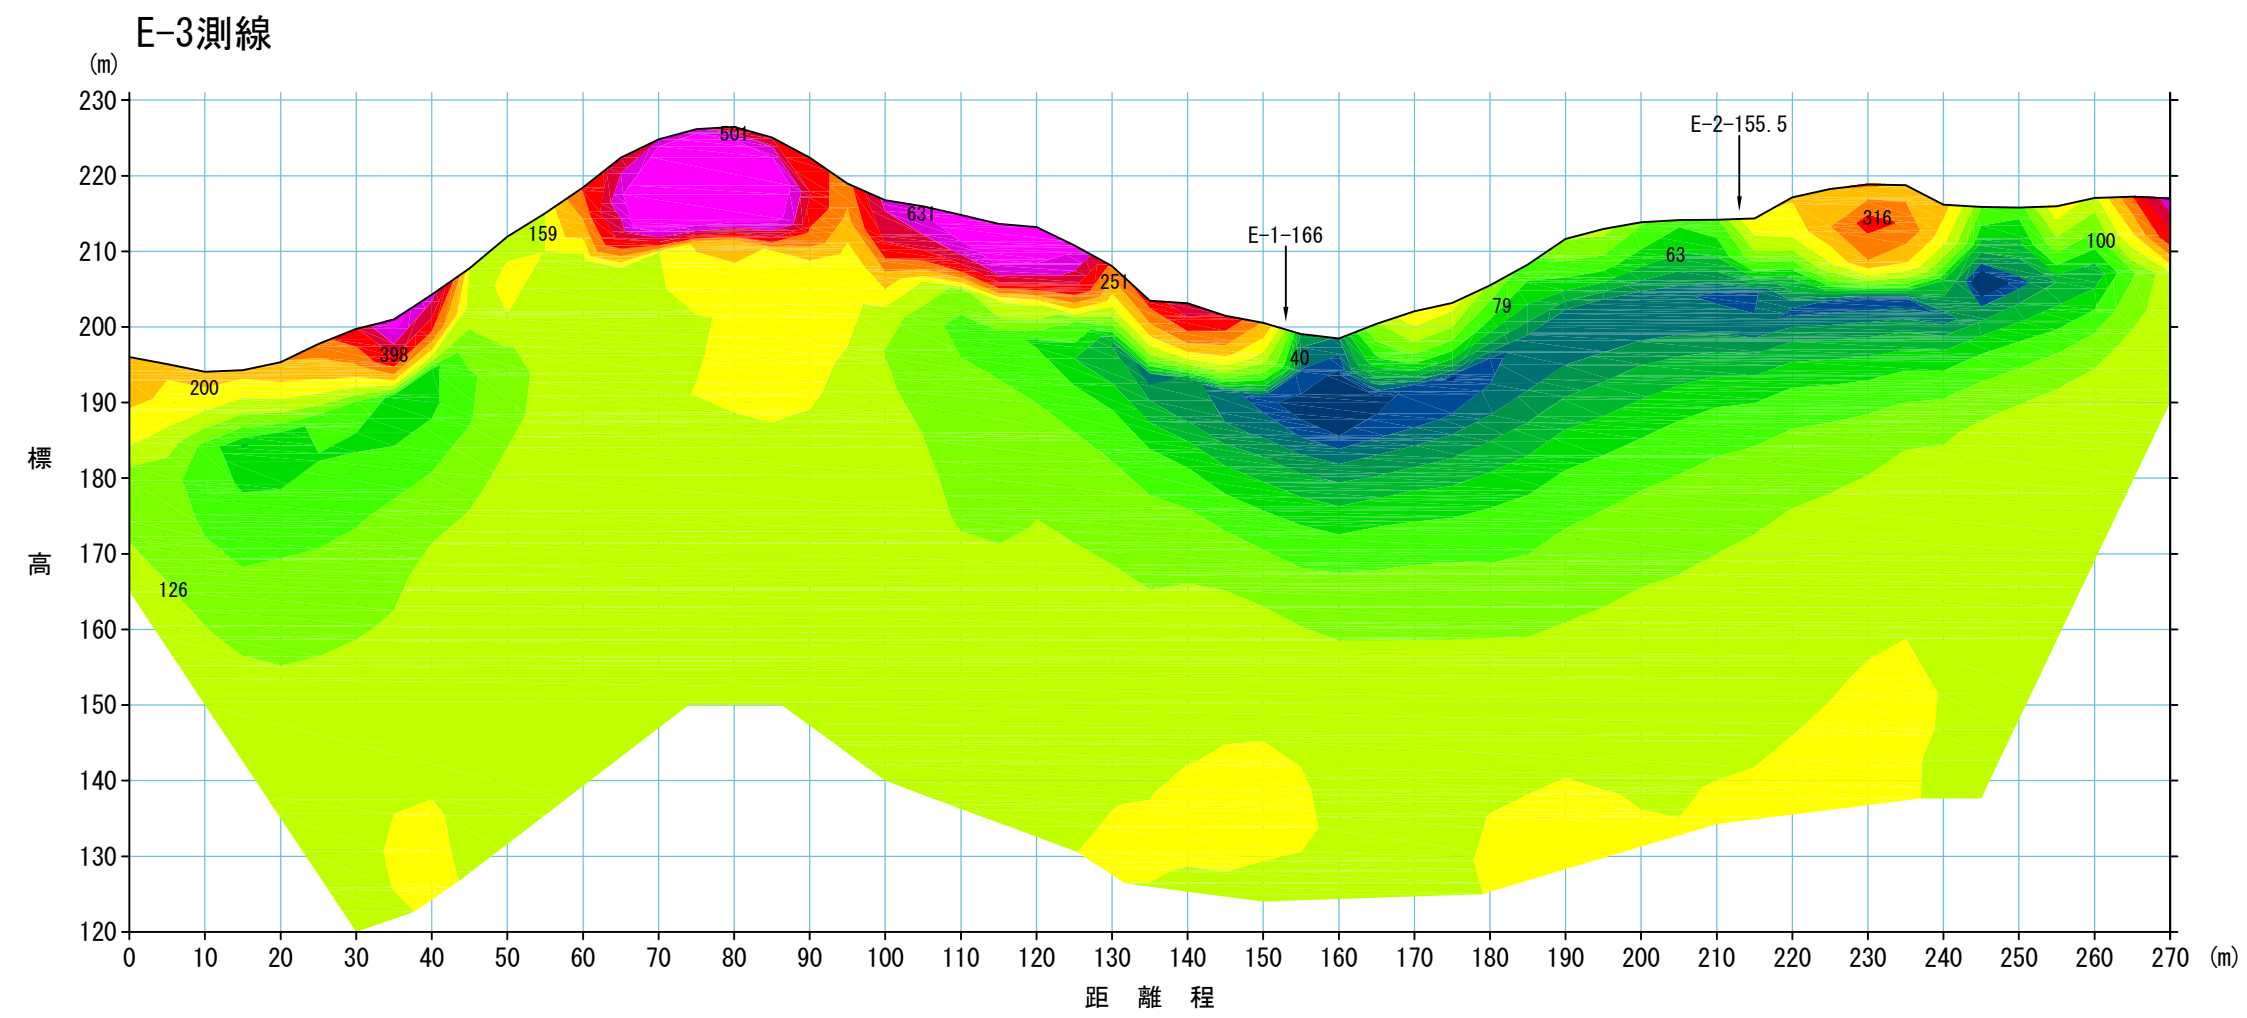

縮尺=1/1000